
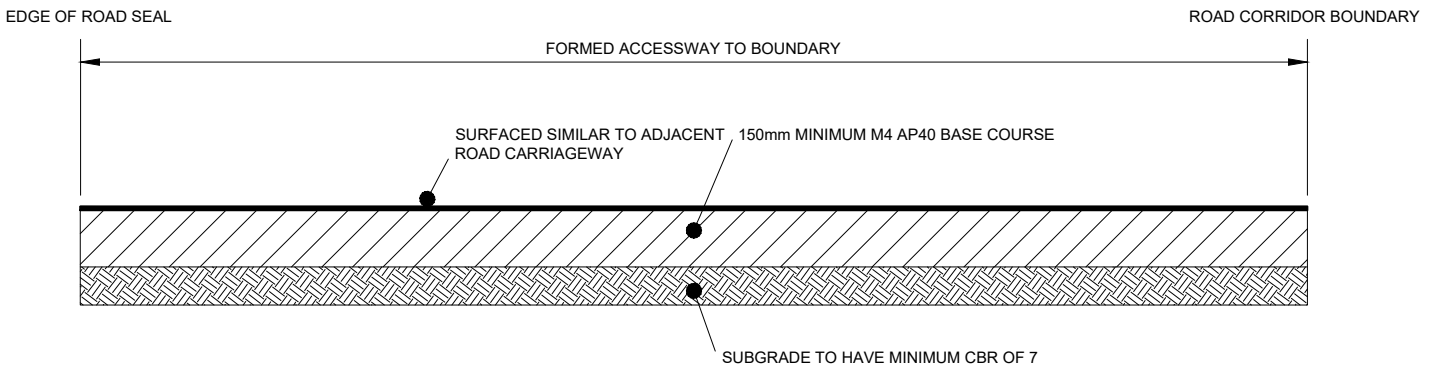


NOTE 1

ACCESSWAY TO BE SURFACED SIMILAR TO ADJACENT ROAD
 CARRIAGEWAY FROM EDGE OF SEAL (OR CARRIAGEWAY) TO ROAD
 CORRIDOR BOUNDARY

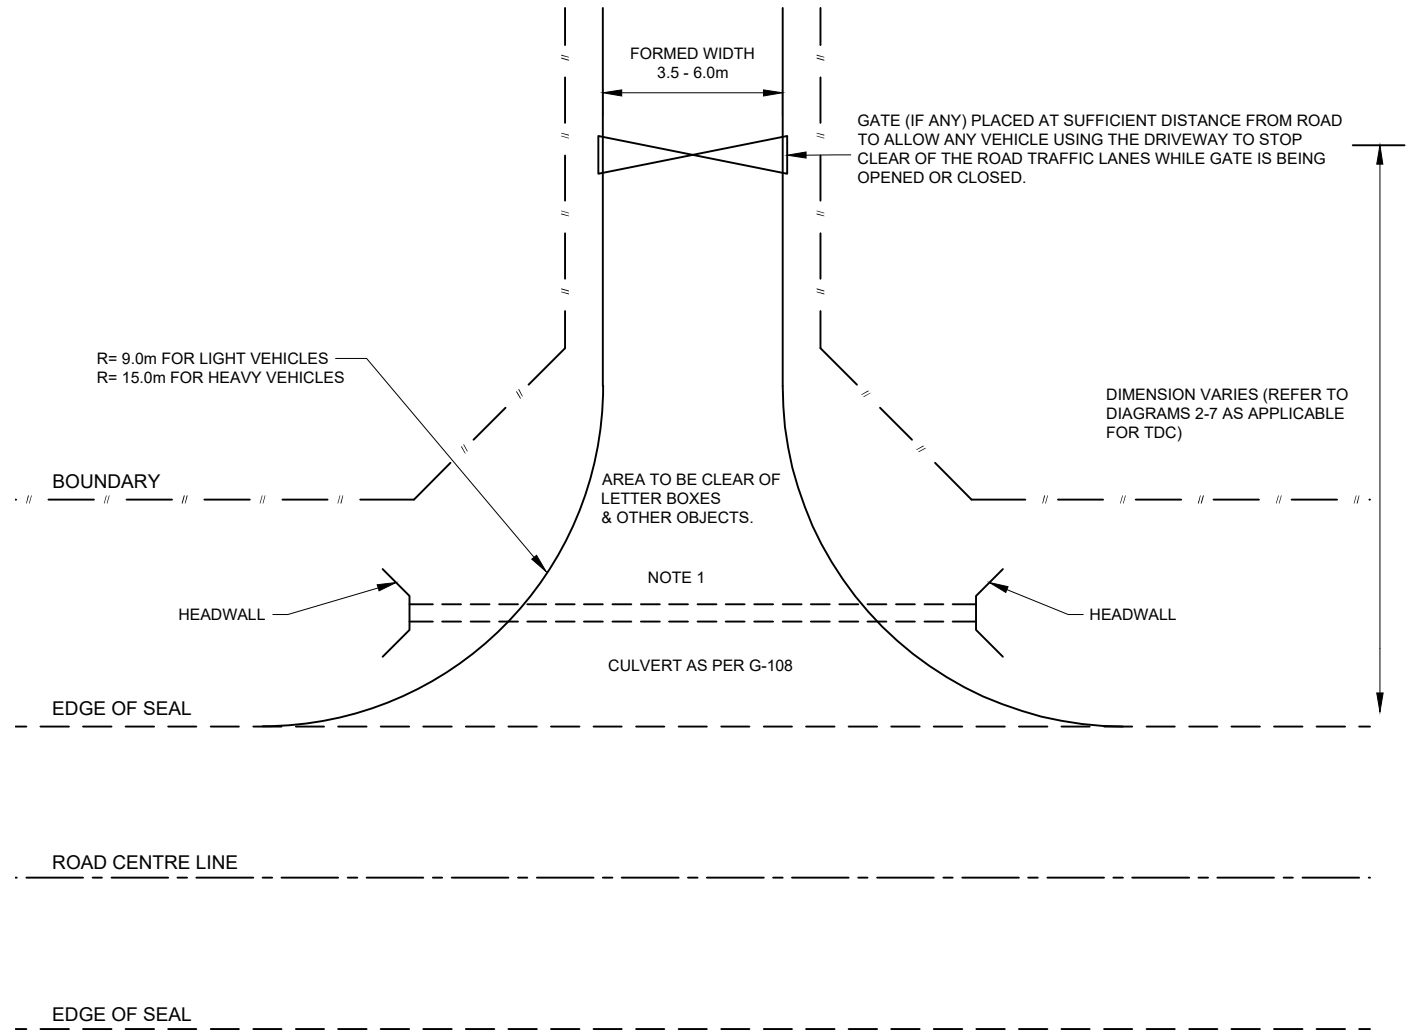

DRAWING USED BY TLA :									
ADC Y/N	TDC Y/N								
MDC Y/N	WDC Y/N								

TITLE: **RURAL ENTRANCEWAYS**
COLLECTOR & LOCAL ACCESS ROADS
 AORAKI ROADING COLLABORATION

ORIGINAL SCALE (A4):	NTS	
DRAWING NUMBER:	G-105	REVISION:
		B
SHEET:	1	OF: 1